


REVISIONS		
	NAME	NO.
194	MASER, SOSINSKI & ASSOCIATES, P.A. BY MICHAEL THOMAS ANGELENE, L.S.	14156
6	MATTHEW L. MARTINI, P. L. S.	30088
17	WERNER A. MALL, P.L.S.	37201

Mountain Park School
 Thomas P. Hughes School
 William Woodruff School

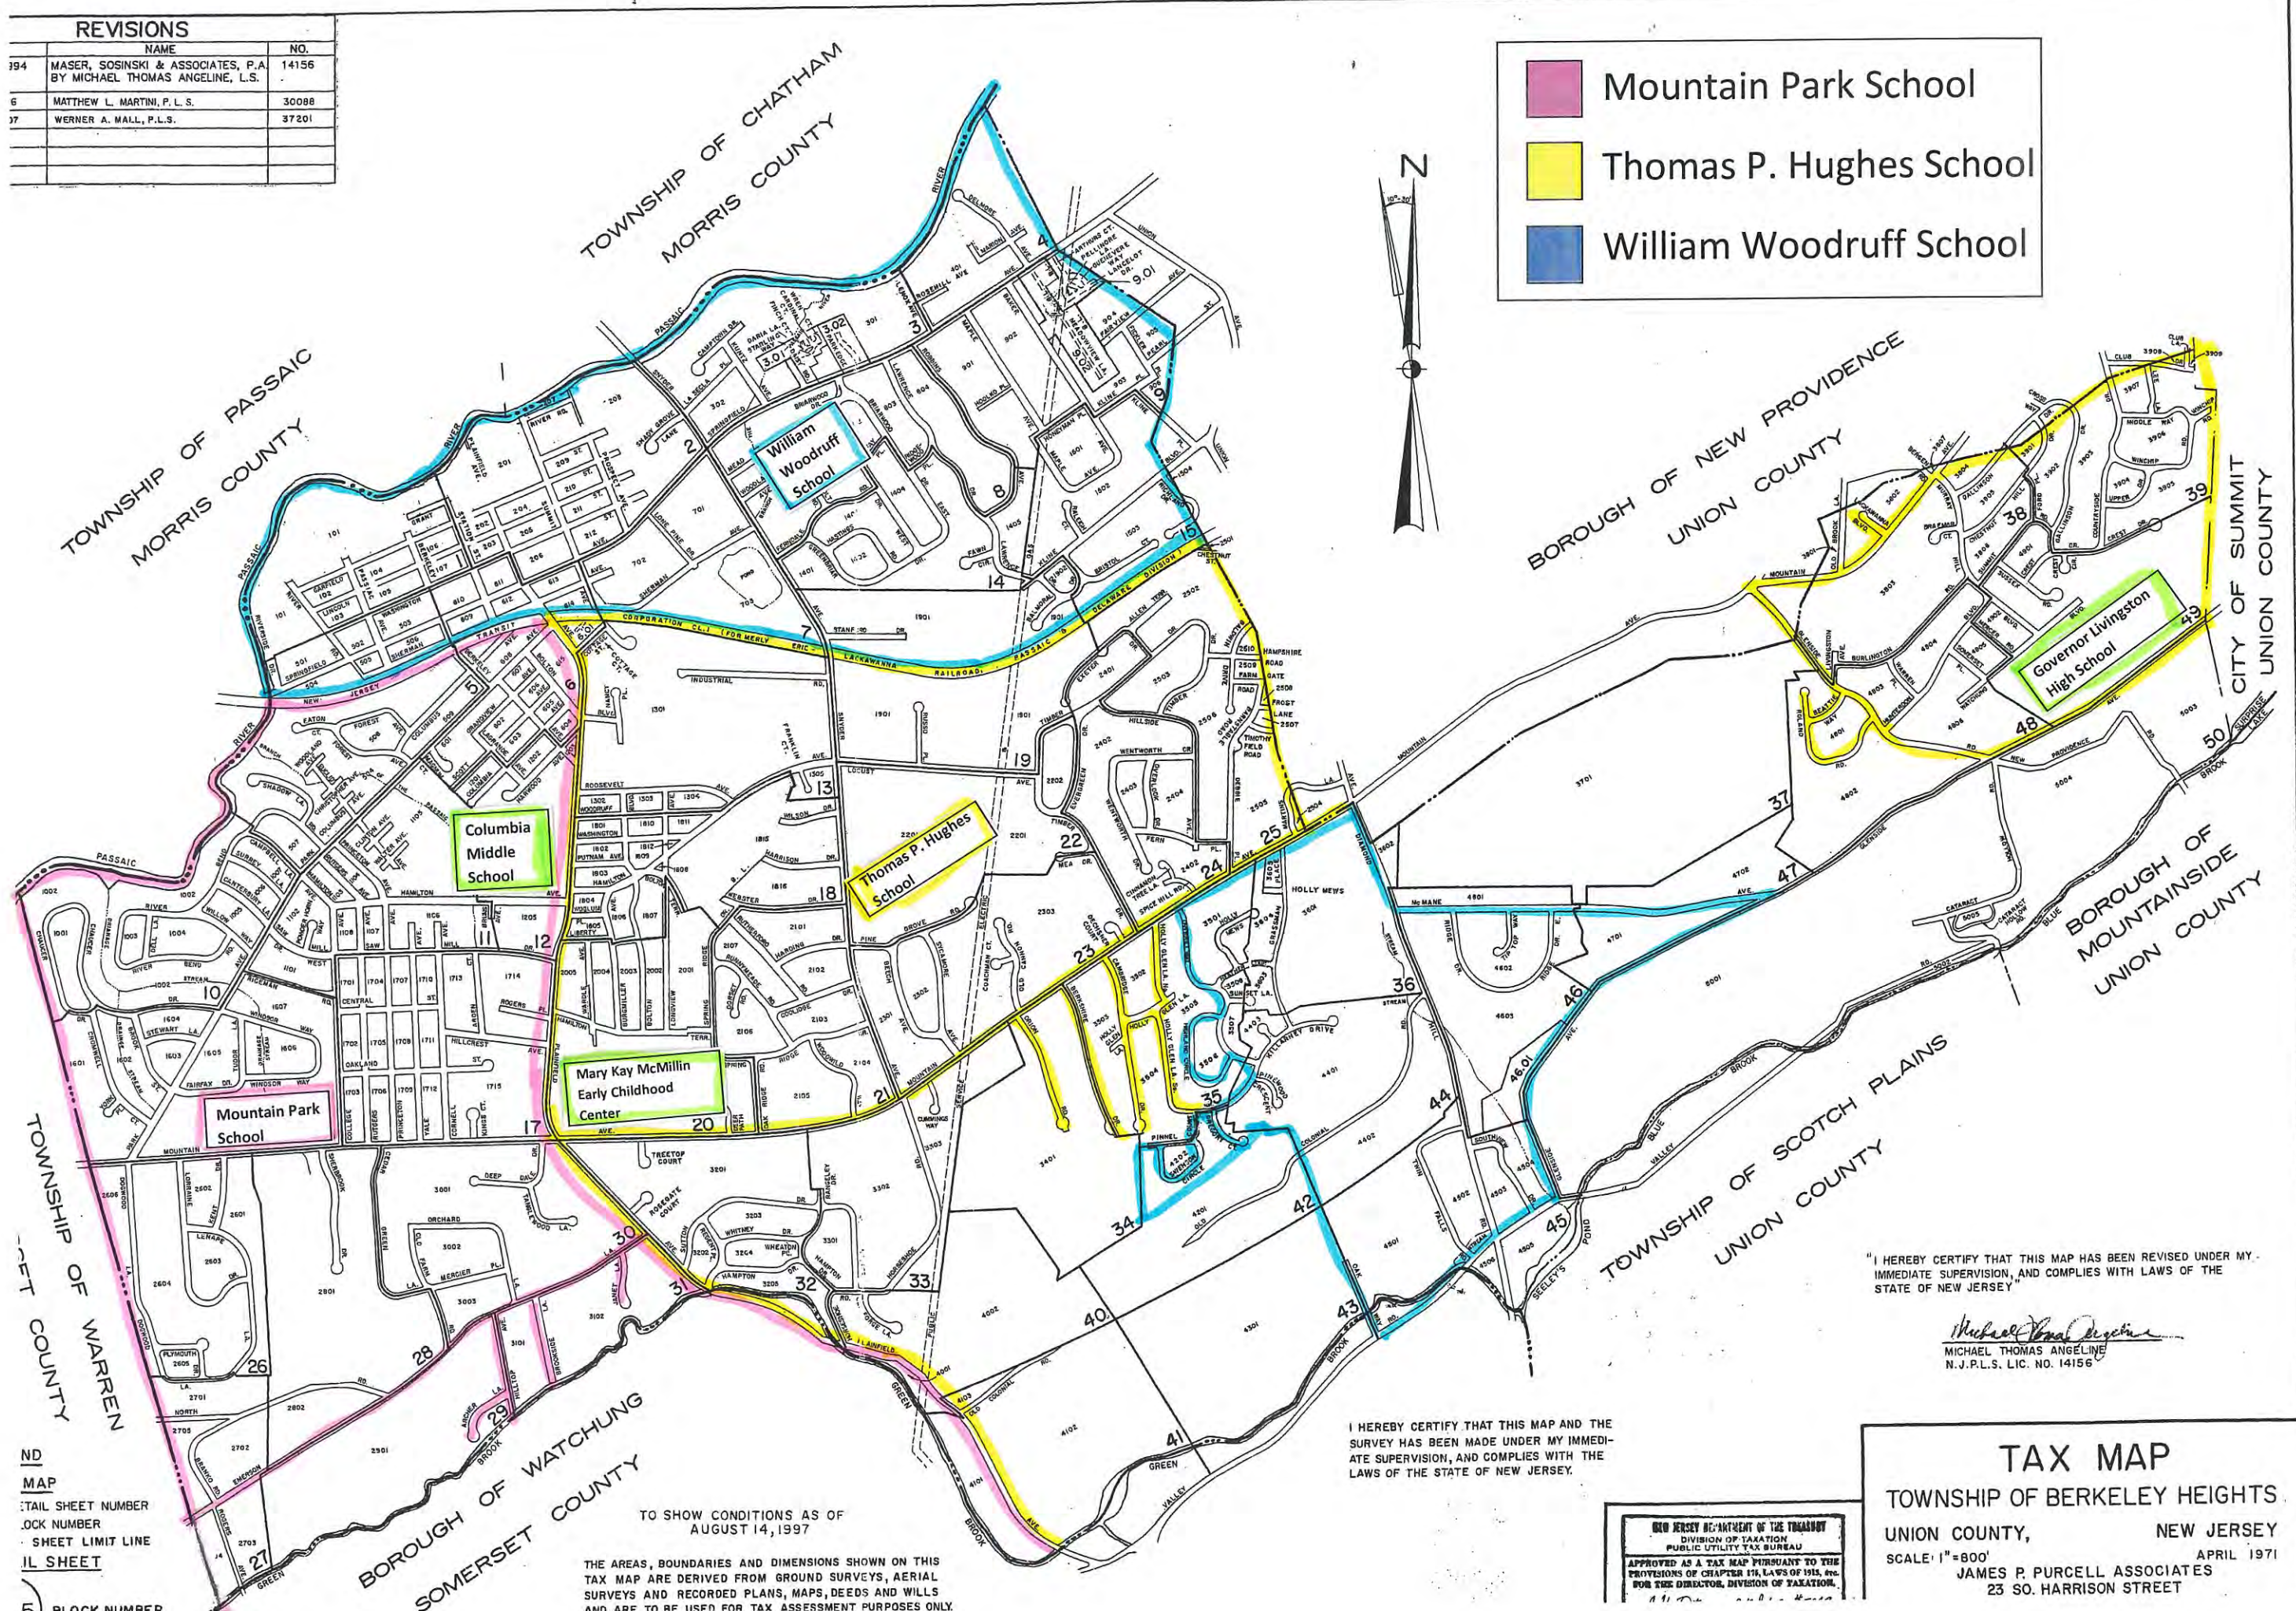

ND
 MAP
 TAIL SHEET NUMBER
 LOCK NUMBER
 SHEET LIMIT LINE
 IL SHEET
 BLOCK NUMBER

TO SHOW CONDITIONS AS OF
 AUGUST 14, 1997
 THE AREAS, BOUNDARIES AND DIMENSIONS SHOWN ON THIS
 TAX MAP ARE DERIVED FROM GROUND SURVEYS, AERIAL
 SURVEYS AND RECORDED PLANS, MAPS, DEEDS AND WILLS
 AND ARE TO BE USED FOR TAX ASSESSMENT PURPOSES ONLY.

I HEREBY CERTIFY THAT THIS MAP AND THE
 SURVEY HAS BEEN MADE UNDER MY IMMEDIATE
 SUPERVISION, AND COMPLIES WITH THE
 LAWS OF THE STATE OF NEW JERSEY.

I HEREBY CERTIFY THAT THIS MAP HAS BEEN REVISED UNDER MY
 IMMEDIATE SUPERVISION, AND COMPLIES WITH LAWS OF THE
 STATE OF NEW JERSEY
Michael Thomas Angele
 MICHAEL THOMAS ANGELENE
 N.J.P.L.S. LIC. NO. 14156

NEW JERSEY DEPARTMENT OF THE TREASURY
 DIVISION OF TAXATION
 PUBLIC UTILITY TAX BUREAU
 APPROVED AS A TAX MAP PURSUANT TO THE
 PROVISIONS OF CHAPTER 116, LAWS OF 1915, AND
 FOR THE DIRECTOR, DIVISION OF TAXATION.

TAX MAP
 TOWNSHIP OF BERKELEY HEIGHTS,
 UNION COUNTY, NEW JERSEY
 SCALE: 1"=800'
 APRIL 1971
 JAMES P. PURCELL ASSOCIATES
 23 SO. HARRISON STREET